



DEPARTMENT OF REGULATORY AND ECONOMIC RESOURCES (RER)
BOARD AND CODE ADMINISTRATION DIVISION

MIAMI-DADE COUNTY
PRODUCT CONTROL SECTION
11805 SW 26 Street, Room 208
Miami, Florida 33175-2474
T (786) 315-2590 F (786) 315-2599

www.miamidade.gov/economy

NOTICE OF ACCEPTANCE (NOA)

Tremco, Inc.
3735 Green Road
Beachwood, OH 44122

SCOPE:

This NOA is being issued under the applicable rules and regulations governing the use of construction materials. The documentation submitted has been reviewed and accepted by Miami-Dade County RER- Product Control Section to be used in Miami Dade County and other areas where allowed by the Authority Having Jurisdiction (AHJ).

This NOA shall not be valid after the expiration date stated below. The Miami-Dade County Product Control Section (In Miami Dade County) and/or the AHJ (in areas other than Miami Dade County) reserve the right to have this product or material tested for quality assurance purposes. If this product or material fails to perform in the accepted manner, the manufacturer will incur the expense of such testing and the AHJ may immediately revoke, modify, or suspend the use of such product or material within their jurisdiction. RER reserves the right to revoke this acceptance, if it is determined by Miami-Dade County Product Control Section that this product or material fails to meet the requirements of the applicable building code.

This product is approved as described herein, and has been designed to comply with the High Velocity Hurricane Zone of the Florida Building Code.

DESCRIPTION: "TremLock R Plus " .023"(min) Steel Wall Panel

APPROVAL DOCUMENT: Drawing No. E, titled " TremLock R Plus 24ga. Details ", sheets 1 through 5 of 5, prepared by Terrence E. Wolfe, P.E., dated November 12, 2013, signed and sealed by Terrence E. Wolfe, P.E. on November 12, 2013, bearing the Miami-Dade County Product Control Approval stamp with the Notice of Acceptance number and the approval date by the Miami-Dade County Product Control Section.

MISSILE IMPACT RATING: Large and Small Missile Impact Resistant

LABELING: Each panel shall bear a permanent label with the manufacturer's name or logo:

1500 Hamilton Road	9700 Interstate 20	253 One Georgia Dr.
Bossier City, LA 71111	Merkel, TX 79536	Ashburn, GA 31714

and the following statement: "Miami-Dade County Product Control Approved", unless otherwise noted herein.

RENEWAL of this NOA shall be considered after a renewal application has been filed and there has been no change in the applicable building code negatively affecting the performance of this product.

TERMINATION of this NOA will occur after the expiration date or if there has been a revision or change in the materials, use, and/or manufacture of the product or process. Misuse of this NOA as an endorsement of any product, for sales, advertising or any other purposes shall automatically terminate this NOA. Failure to comply with any section of this NOA shall be cause for termination and removal of NOA.

ADVERTISEMENT: The NOA number preceded by the words Miami-Dade County, Florida, and followed by the expiration date may be displayed in advertising literature. If any portion of the NOA is displayed, then it shall be done in its entirety.

INSPECTION: A copy of this entire NOA shall be provided to the user by the manufacturer or its distributors and shall be available for inspection at the job site at the request of the Building Official.

This NOA consists of this page 1, evidence submitted page E-1 as well as approval document mentioned above. The submitted documentation was reviewed by **Helmy A. Makar, P.E., M.S.**



Helmy A. Makar
02/06/2014

NOA No. 13-0716.11
Expiration Date: 03/18/2019
Approval Date: 02/06/2014
Page 1

NOTICE OF ACCEPTANCE: EVIDENCE SUBMITTED

A. DRAWINGS

1. *Drawing No. E, titled " TremLock R Plus 24ga. Details ", sheets 1 through 5 of 5, prepared by Terrence E. Wolfe, P.E., dated November 12, 2013, signed and sealed by Terrence E. Wolfe, P.E. on November 12, 2013.*

B. TESTS

1. *See NOA # 14-0102.07.*

C. CALCULATIONS

1. *See NOA # 14-0102.07.*

D. QUALITY ASSURANCE


1. *By Miami-Dade County Department of Regulatory and Economic Resources.*

E. MATERIAL CERTIFICATIONS


1. *See NOA # 14-0102.07.*

F. STATEMENTS


1. *Private Labeling Agreement, dated March 26, 2012, signed by Ken Gieseke and Thomas Biller.*

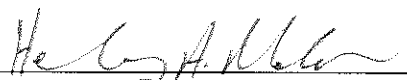


Helmy A. Makar, P.E., M.S.
Product Control Unit Supervisor
NOA No. 13-0716.11
Expiration Date: 03/18/2019
Approval Date: 02/06/2014

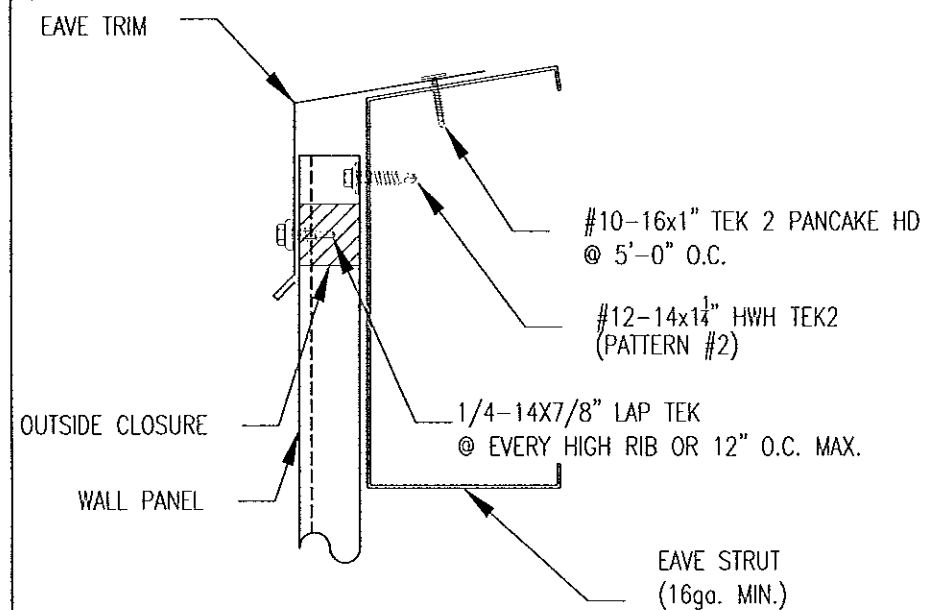


◇ WALL DETAIL @ EAVE

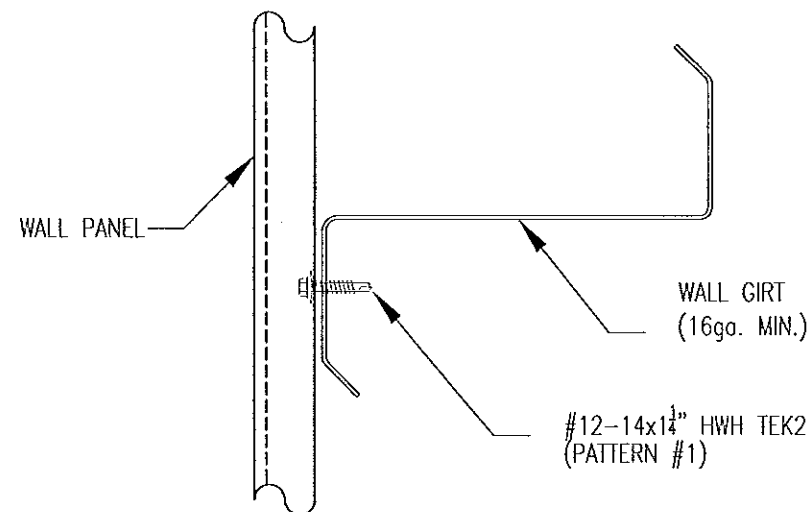

◇ WALL DETAIL @ INTERMEDIATE GIRT

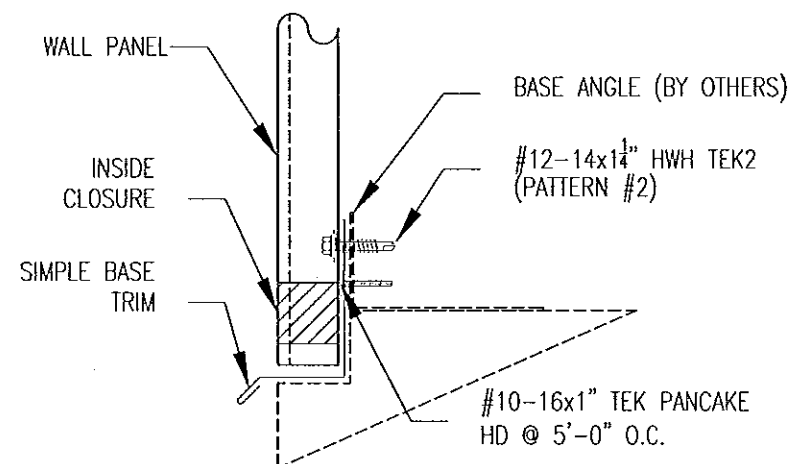


◇ WALL DETAIL @ BASE

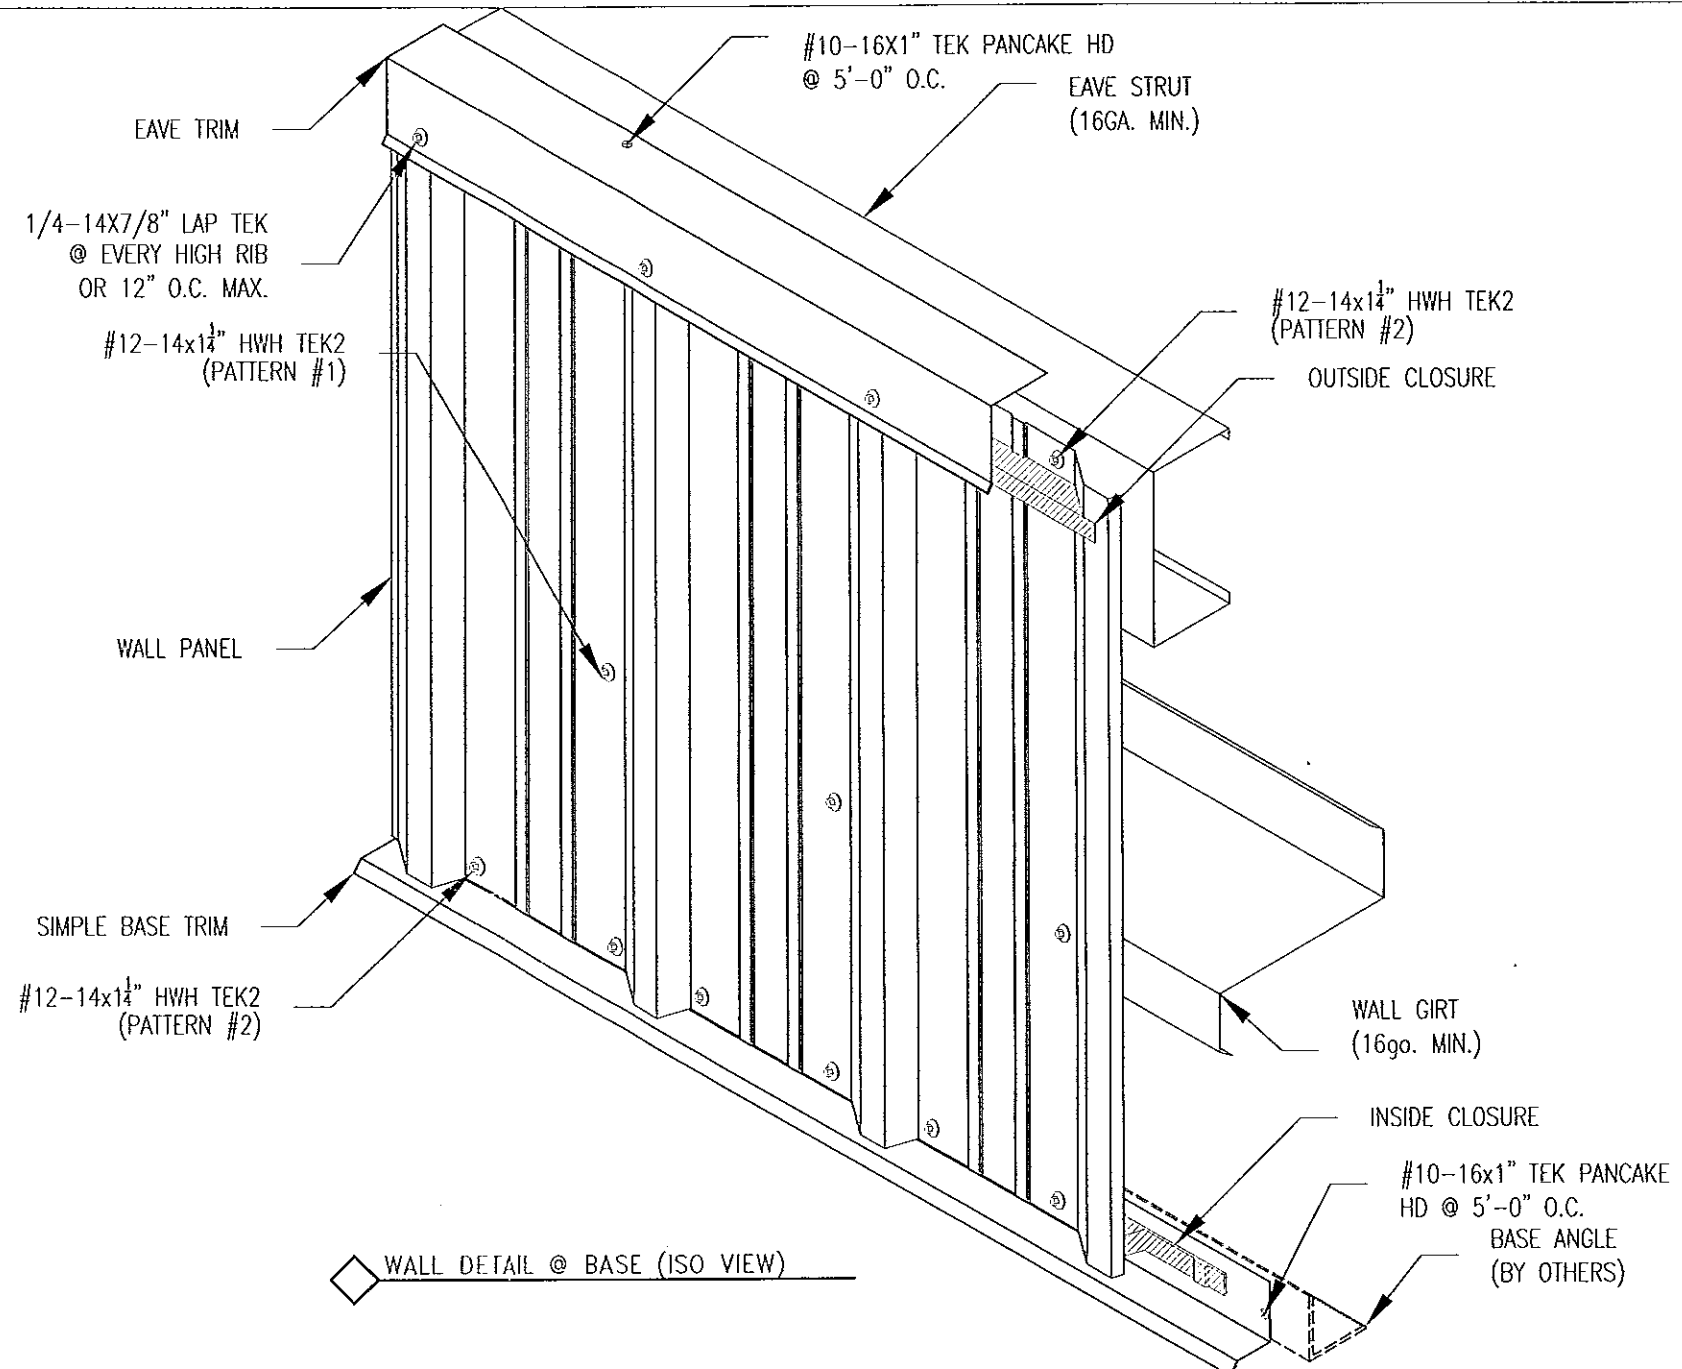


◇ WALL DETAIL @ BASE (ISO VIEW)



State of Florida
C.O.A.
#26778

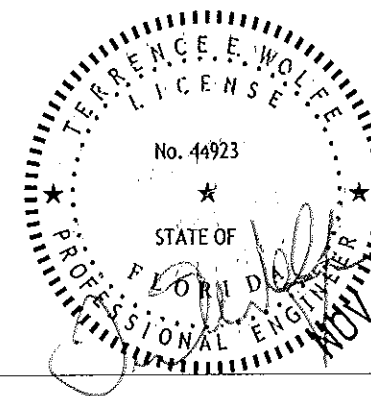


Approved as complying with the
Florida Building Code
Date 02/06/2014
NOA# 13-0716.11
Miami Dade Product Control

By [Signature]

MANUFACTURING DESIGNER		TERRENCE E. WOLFE, P.E.		
FLORIDA REGISTRATION NO.		44923		
 ROOFING & BUILDING MAINTENANCE	REL	BY	DESCRIPTION	DATE
		TH	FOR APPROVAL	11-12-13
11-2-2013 DEADE COUNTY TESTING				
SHEET TITLE	DRAWN BY		DATE 11-12-13	
TREMLOCK "R" PLUS 24ga. DETAILS	CHECKED BY		SCALE: N.T.S.	
LOCATION	PROJECT NUMBER		DRAWING NUMBER	SHEET NUMBER
DADE COUNTY, FLORIDA			13-0716.11	E1 of 5

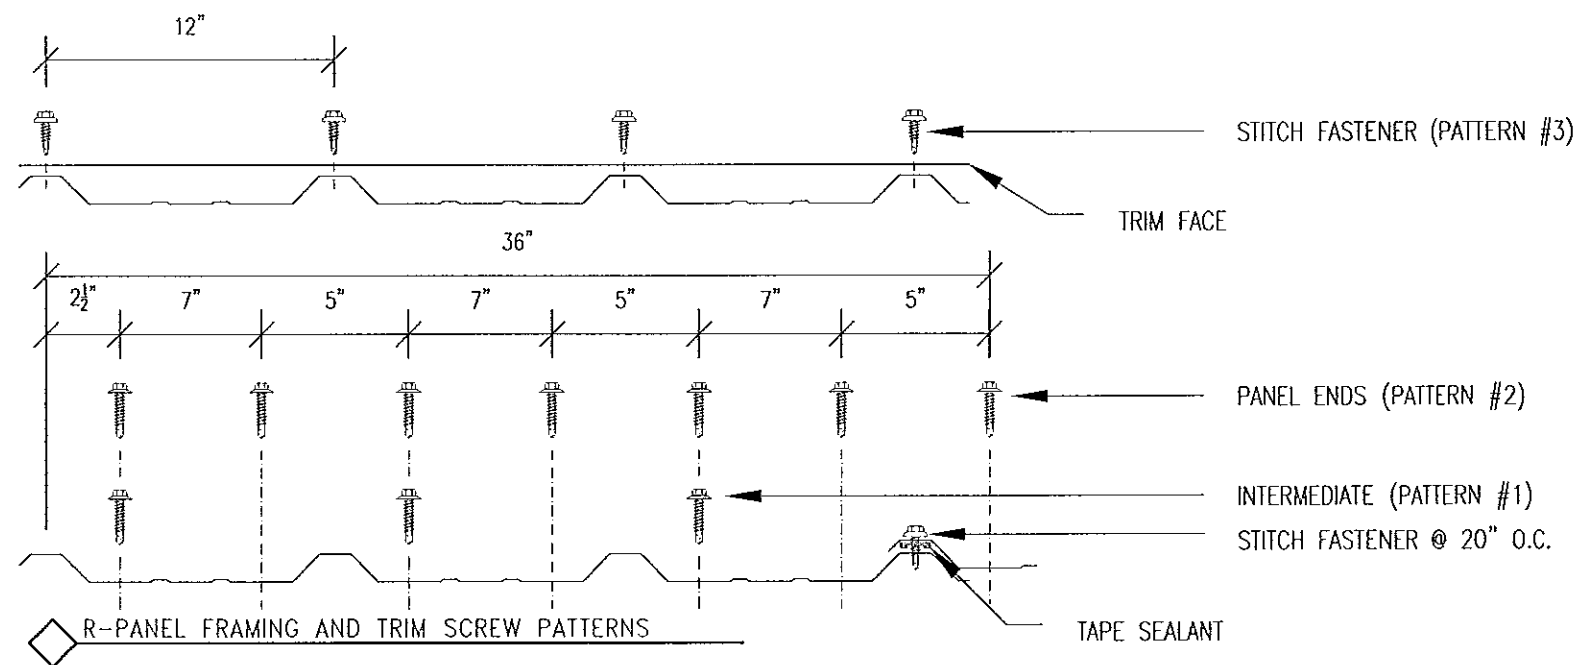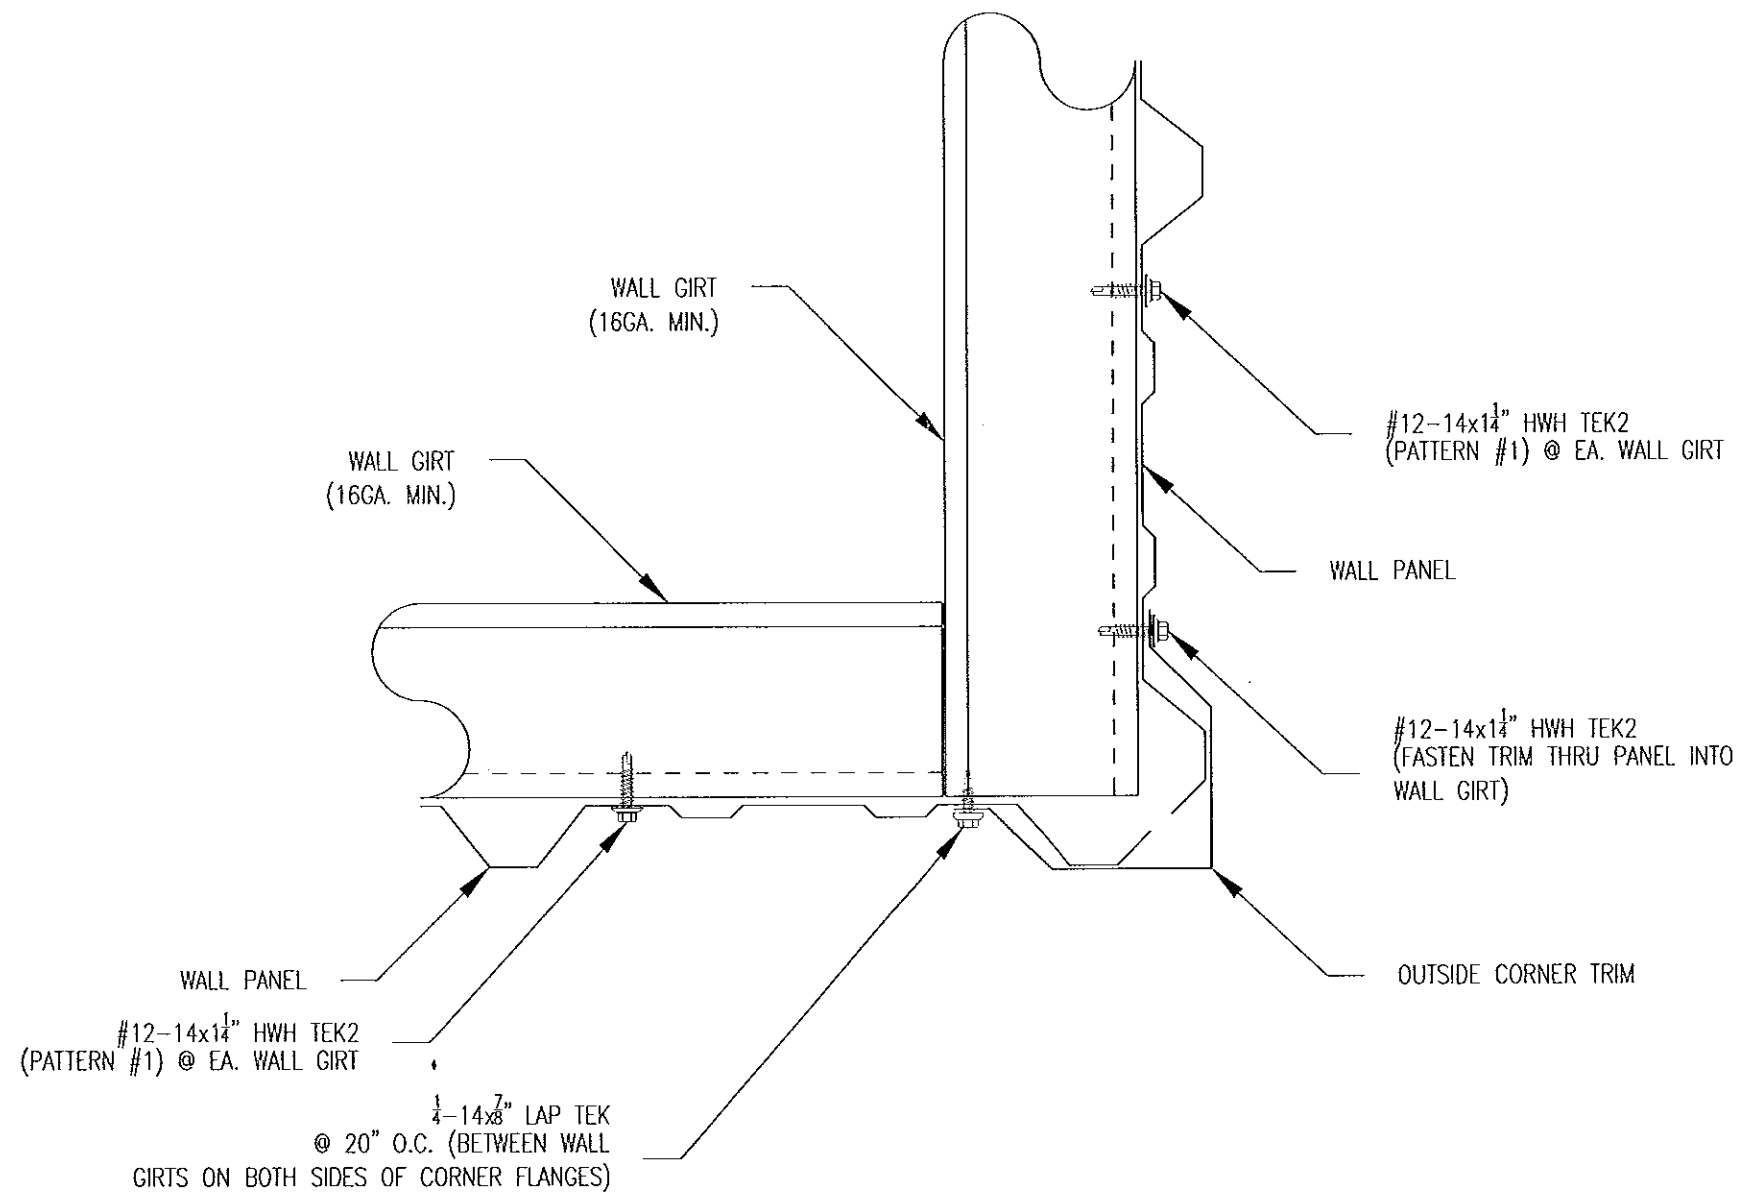

State of Florida
C.O.A.
#26778



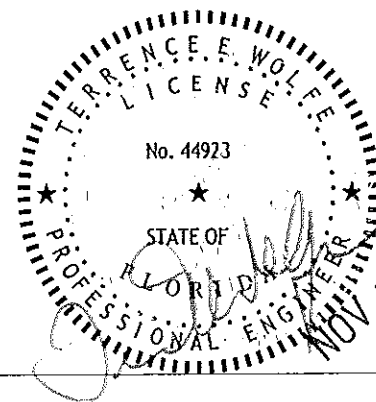


1 OUTSIDE CORNER

Approved as complying with the
Florida Building Code
Date 02/06/2014
NOA# 13-0716-11
Miami Dade Product Control

By *Hedley A. Miller*



MANUFACTURING ENGINEER		TERRENCE E. WOLFE, P.E.	
FLORIDA REGISTRATION NO.		44923	
<div style="display: flex; justify-content: space-between;"> <div> <p>TREMCO</p> <p>ROOFING & BUILDING MAINTENANCE</p> <p>DADE COUNTY TESTING</p> </div> <div> <p>REL</p> <p>BY</p> <p>TR</p> </div> <div> <p>DESCRIPTION</p> <p>FOR APPROVAL</p> </div> <div> <p>DATE</p> <p>11-12-13</p> </div> </div>			
SHEET TITLE		DATE	
TREMLOCK "R" PLUS 24ga. DETAILS		11-12-13	
LOCATION		SCALE	
DADE COUNTY, FLORIDA		N.T.S.	
PROJECT NUMBER		SHEET NUMBER	
13-0716.11		E2 of 5	

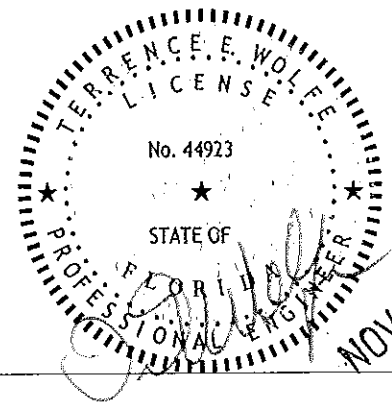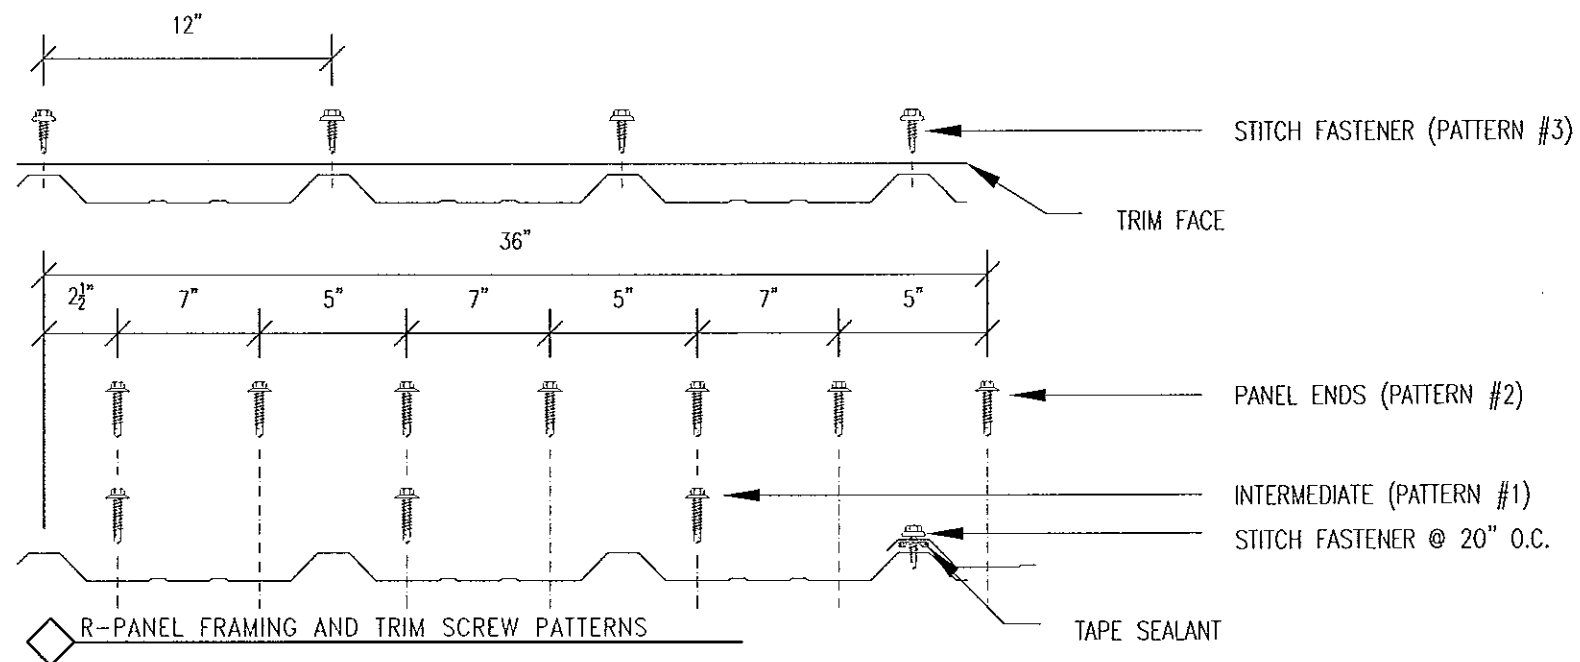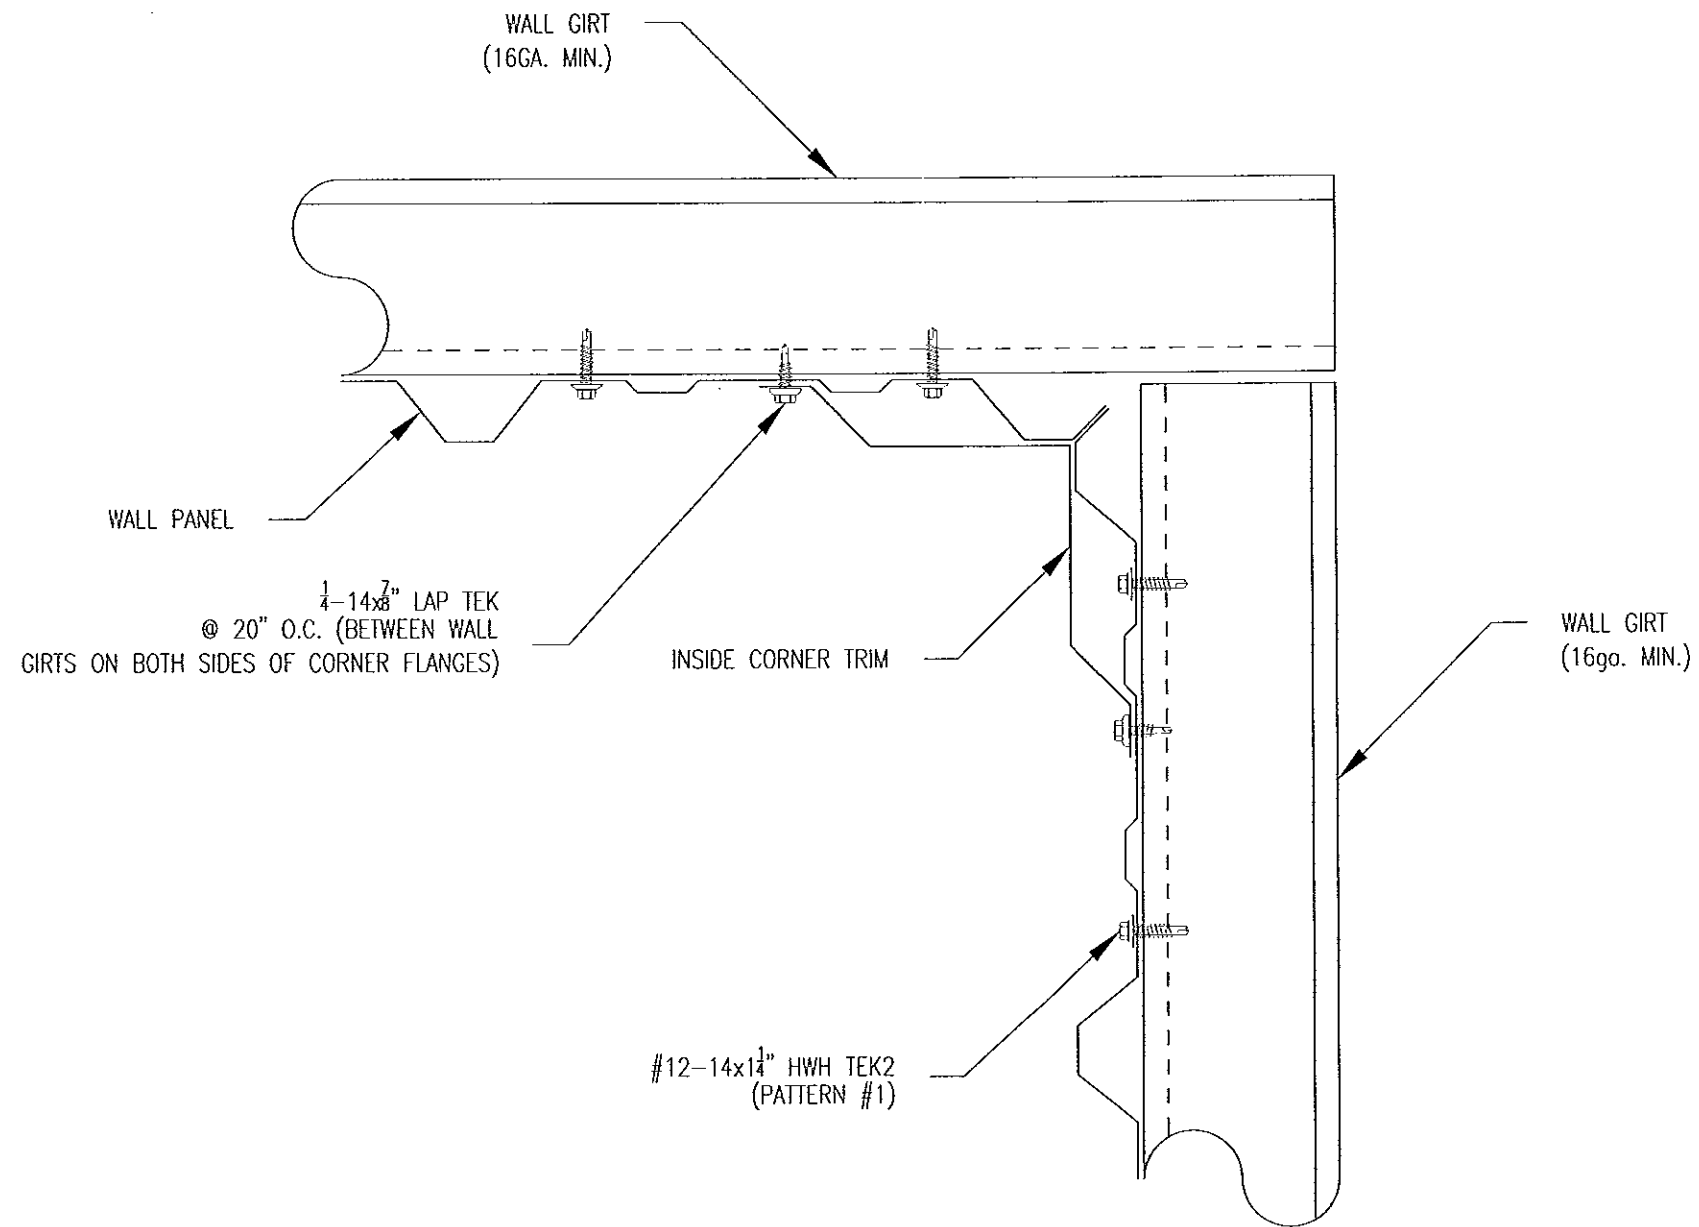


1 INSIDE CORNER

Approved as complying with the
Florida Building Code
Date 02/06/2014
NOA# 13-0716.11
Miami Dade Product Control
By *[Signature]*


MANUFACTURING ENGINEER		TERRENCE E. WOLFE, P.E.	
FLORIDA REGISTRATION NO.		44923	
TREMCO ROOFING & BUILDING MAINTENANCE			
PROJECT	DADE COUNTY TESTING	REL. BY	DATE
DATE	NOV 12 2013	TR	11-12-13
DESCRIPTION	TREMLOCK "R" PLUS 24ga. DETAILS	FOR APPROVAL	
LOCATION	DADE COUNTY, FLORIDA	DATE	11-12-13
		SCALE	N.T.S.
		DRAWING NUMBER	13-0716.11
		SHEET NUMBER	E3 of 5

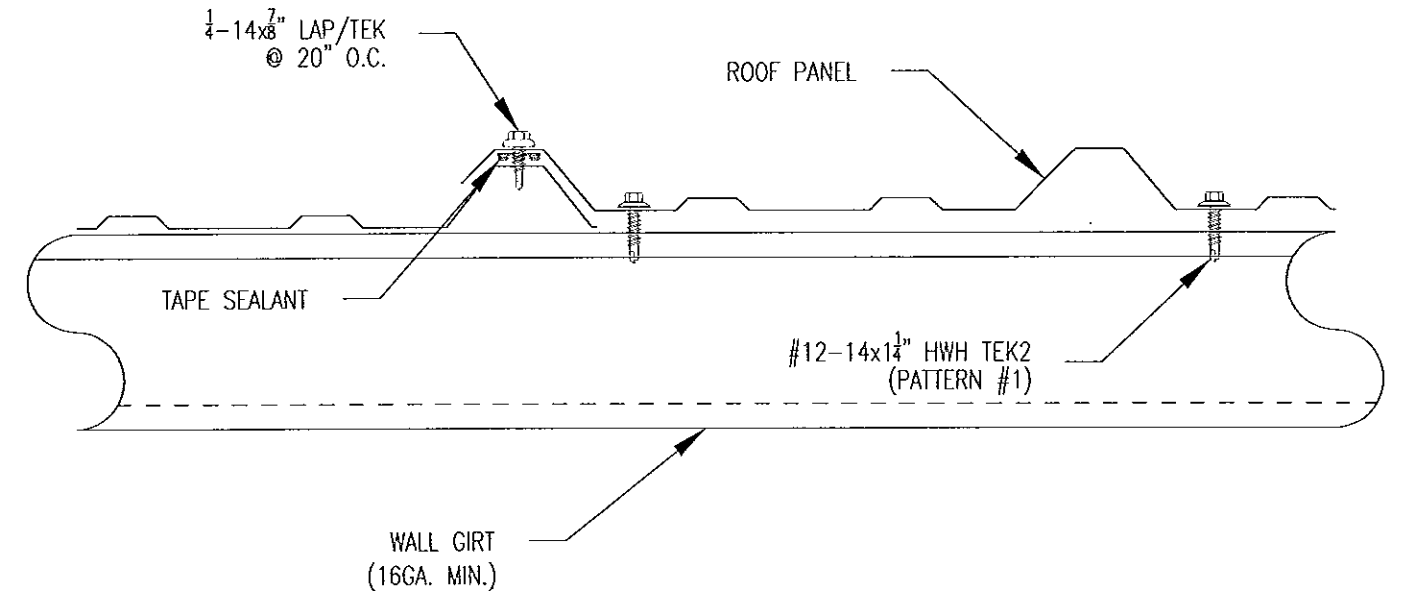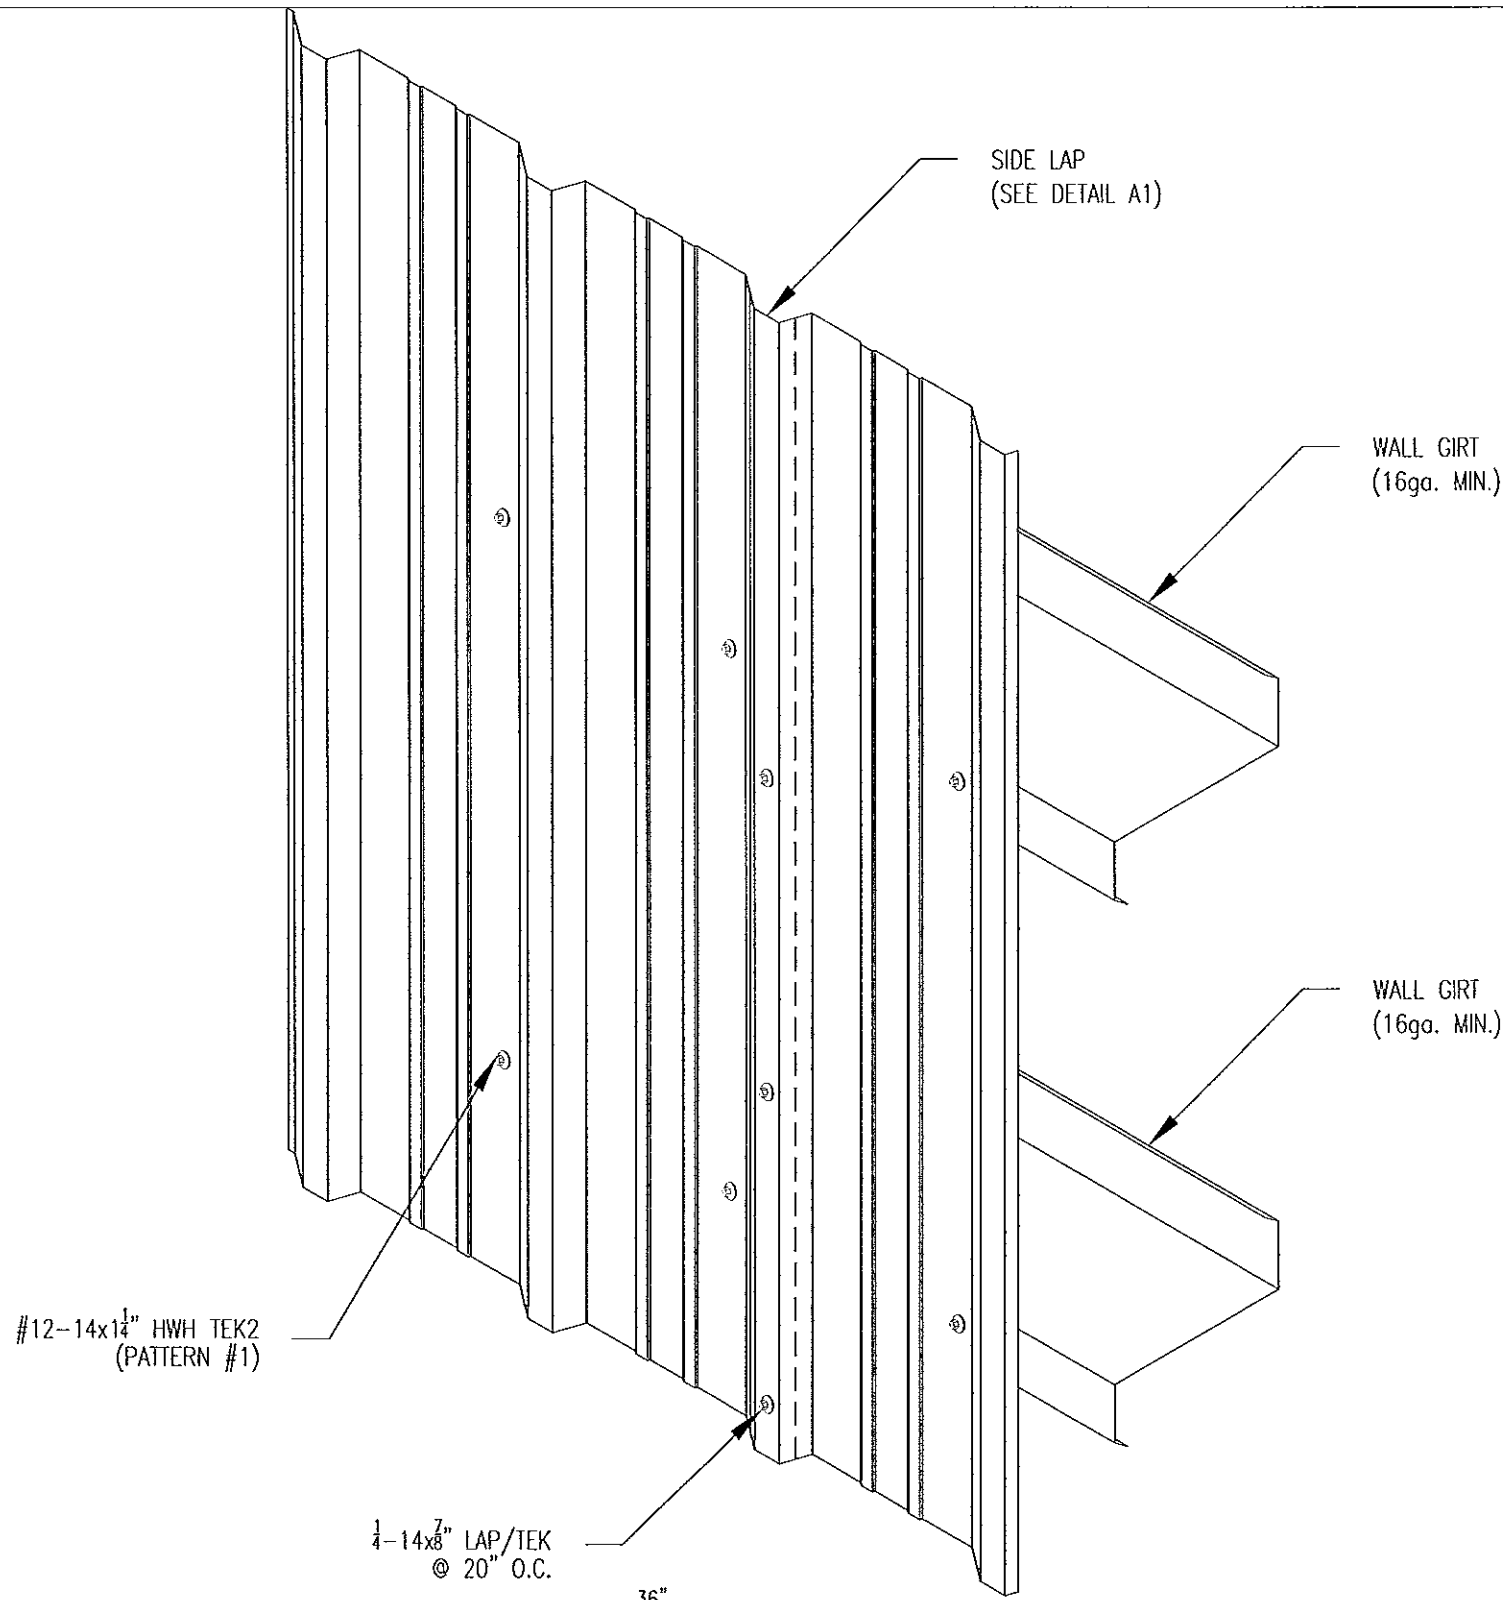


◇ DETAIL A1

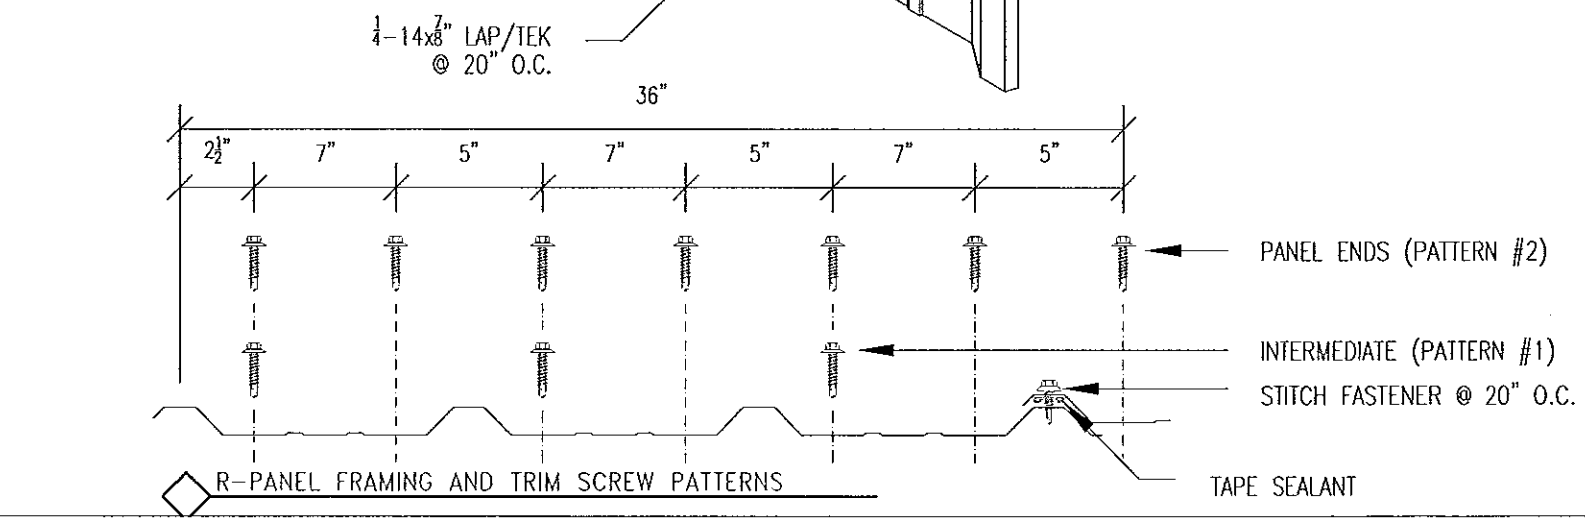

◇ 1 PANEL LAP

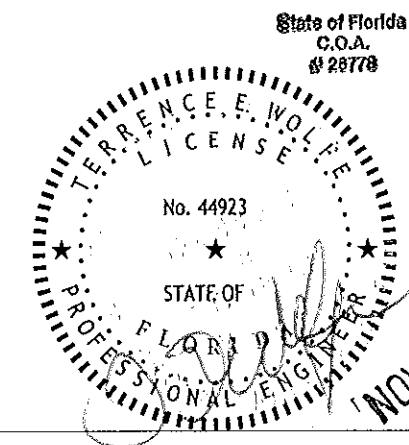


Approved as complying with the Florida Building Code Date <u>02/06/2014</u> NOAH <u>13-0716.11</u> Miami Dade Product Control By <u>Heidi A. Miller</u>											
MANUFACTURING ENGINEER		TERRENCE E. WOLFE, P.E.									
FLORIDA REGISTRATION NO.		44923									
<table border="1"> <thead> <tr> <th>REL.</th> <th>BY</th> <th>DESCRIPTION</th> <th>DATE</th> </tr> </thead> <tbody> <tr> <td></td> <td>TR</td> <td>FOR APPROVAL</td> <td>11-12-13</td> </tr> </tbody> </table>				REL.	BY	DESCRIPTION	DATE		TR	FOR APPROVAL	11-12-13
REL.	BY	DESCRIPTION	DATE								
	TR	FOR APPROVAL	11-12-13								
TREMCO. ROOFING & BUILDING MAINTENANCE											
PROJECT		DADE COUNTY TESTING									
DRAWN BY		DATE 11-12-13									
CHECKED BY		SCALE N.T.S.									
LOCATION		DADE COUNTY, FLORIDA									
PROJECT NUMBER		DRAWING NUMBER 13-0716.11									
		SHEET NUMBER E4 of 5									

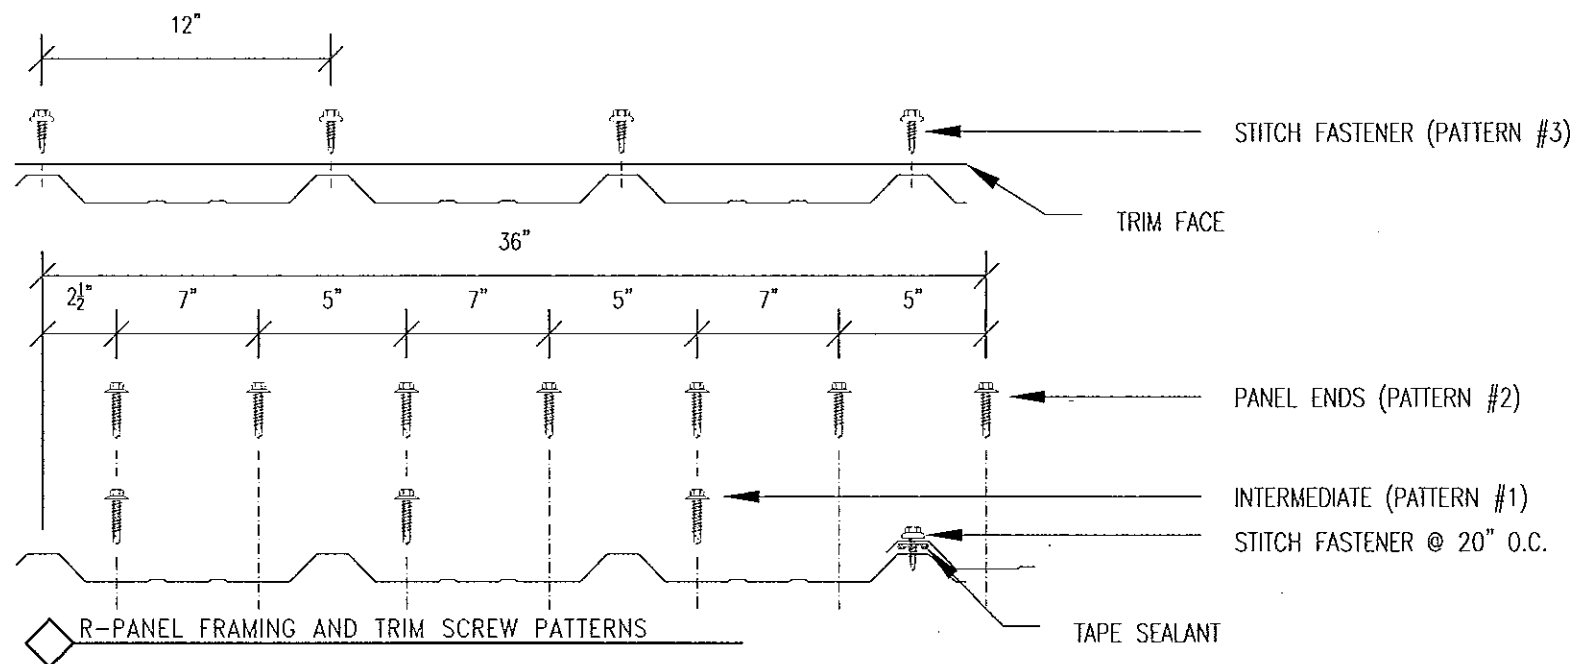

- NOTES:
- THE MAXIMUM PRESSURE SHALL BE CALCULATED USING THE FOLLOWING ALLOWANCES.
 - MAXIMUM ALLOWABLE BENDING MOMENT OF THE PANEL AT SUPPORTS = 156.25 FT. LB.
 - MAXIMUM ALLOWABLE BENDING MOMENT OF THE PANEL BETWEEN SUPPORTS = 87.89 FT. LB.
 - MAXIMUM ALLOWABLE DEFLECTION OF ROOF PANEL = $1/240$
 - MAXIMUM ALLOWABLE REACTION = 93.75 LBS EXT.
= 156.25 LBS. INT.
 - $EI = 1.2213 \times 10^6$ LB-IN²
 - THE MAXIMUM ALLOWABLE SPANS & PRESSURES ARE AS FOLLOWS:

SPAN	PRESSURE
5'-0"	50.0 PSF

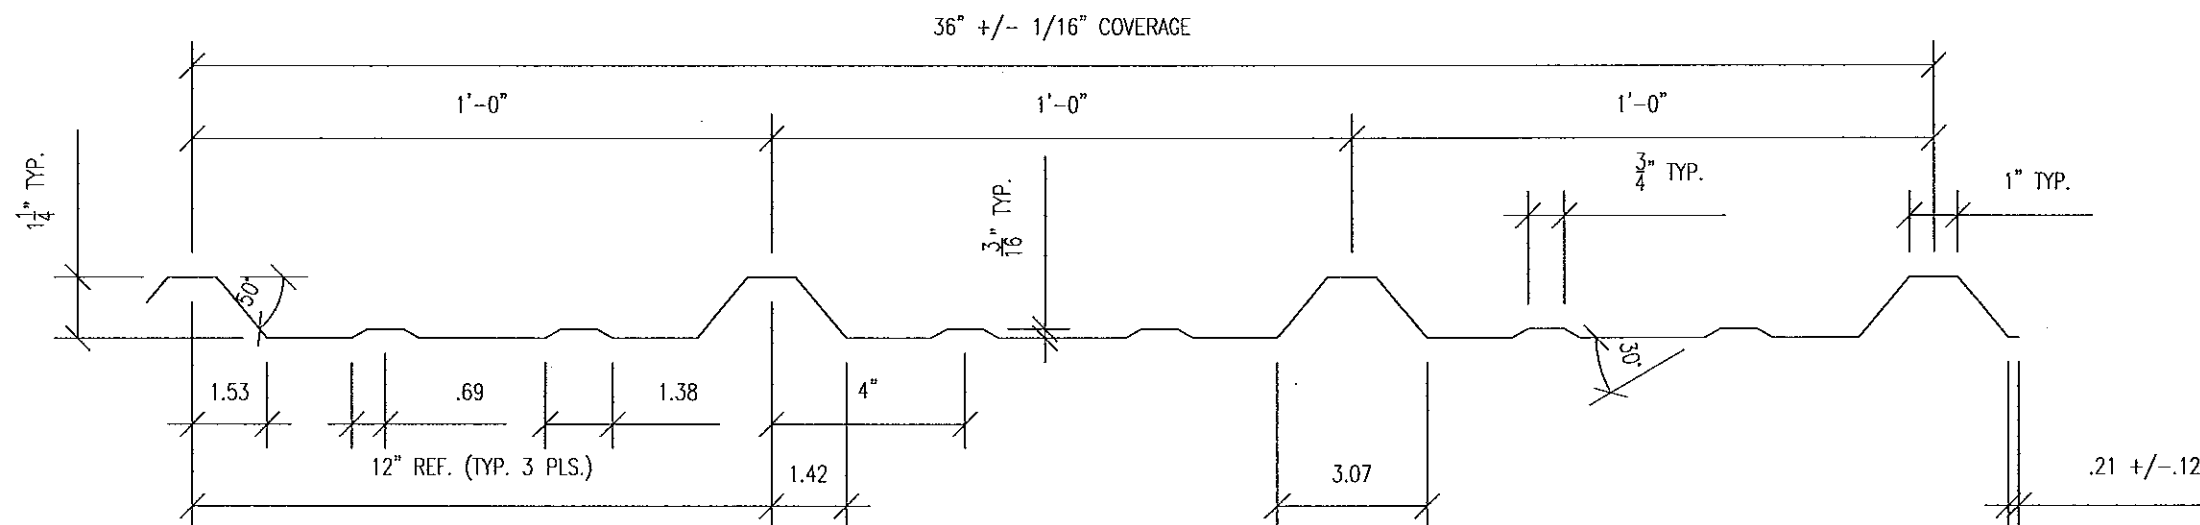

TREMLOCK "R" PLUS PANEL PROFILE

STITCH FASTENER:
1/4-14x7/8" LAP/TEK ZAC
BY: SFS INTEC
** SEE NOTE BELOW


FRAMING FASTENER:
#12-14x1 1/4" TEK2 ZAC
BY: SFS INTEC
** SEE NOTE BELOW

** NOTE
ZAC IS A ZINC-ALUMINUM CAP
WITH A 5/8" DIA. NEPRENE
SEALING WASHER

SIKALASTOMER 511 TUBE SEALANT
BY: SIKA

SIKAFLEX 201 URETHANE TUBE SEALANT
BY: SIKA

1/8"x1" BUTYL ROLL TAPE SEALANT
BY: SCHNEE-MOREHEAD

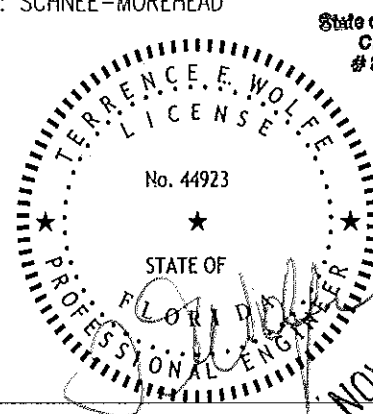

Approved as complying with the
Florida Building Code
Date 02/06/2014
NOA# 13-0716-11
Miami Dade Product Control

By *Heather A. Miller*

State of Florida
C.O.A.
#25777
REGISTERED ENGINEER
TERRENCE E. WOLFE, P.E.
FLORIDA REGISTRATION NO. 44923

PANEL PROPERTIES						
ASTM	PANEL GAUGE	PANEL THICKNESS	YIELD STRENGTH	TENSILE STRENGTH	STEEL COATING	PAINT COATINGS
A792	24	.023 (MIN.)	50 KSI (MIN.)	65 KSI (MIN.)	AZ 55 (BARE) AZ 50 (PAINTED)	KYNAR 500

<p>Approved as complying with the Florida Building Code Date 02/06/2014 NOA# 13-0716-11 Miami Dade Product Control</p> <p>By <i>Heather A. Miller</i></p>			
<p>State of Florida C.O.A. #25777 REGISTERED ENGINEER TERRENCE E. WOLFE, P.E. FLORIDA REGISTRATION NO. 44923</p>			
<p>TREMCO. ROOFING & BUILDING MAINTENANCE</p>			
PROJECT	DADE COUNTY TESTING	DATE	11-12-13
BY	TREMCO	FOR APPROVAL	11-12-13
DATE	11-12-13	SCALE	N.T.S.
PROJECT NUMBER	13-0716.11	SHEET NUMBER	E5 of 5